



ZONNEDEK

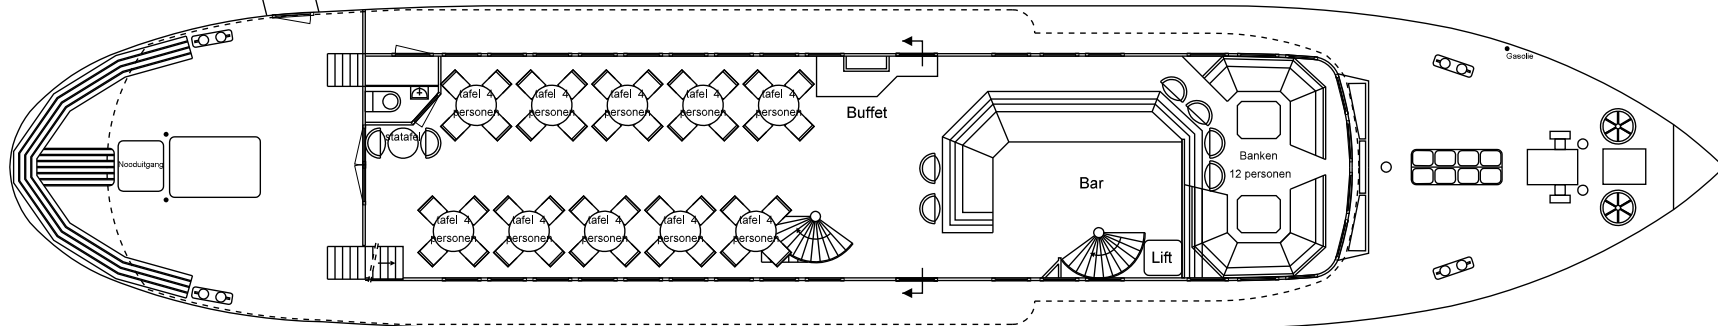

DEK 1

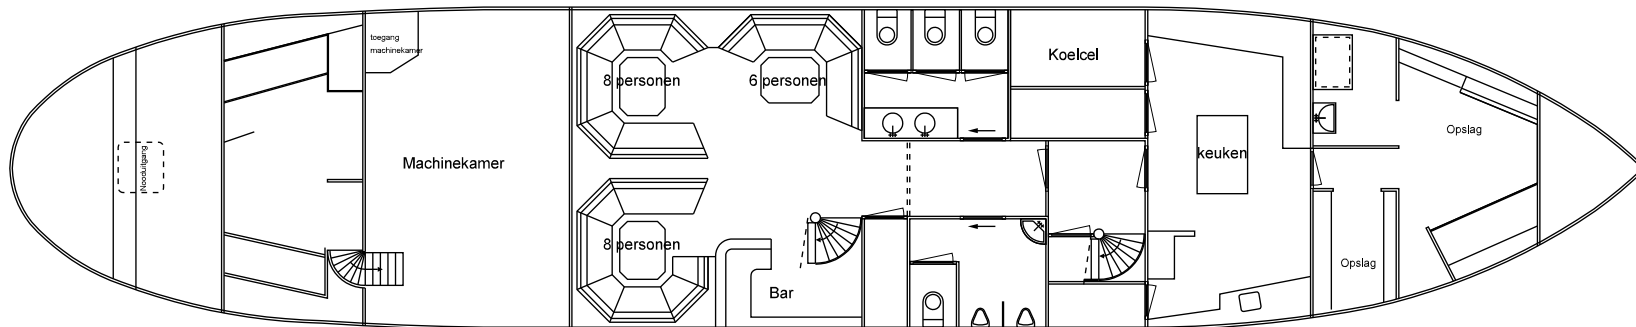

DEK 0

Schaal 1:150  
Thalassa